
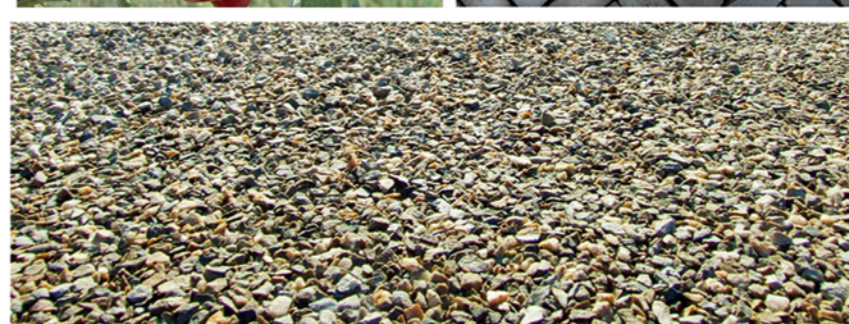
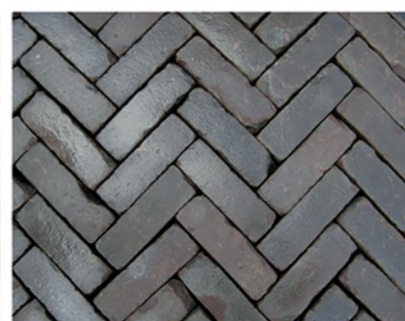


LANDSCHAPSPLAN SCHIPPERSHOEVE TE VELDHOVEN

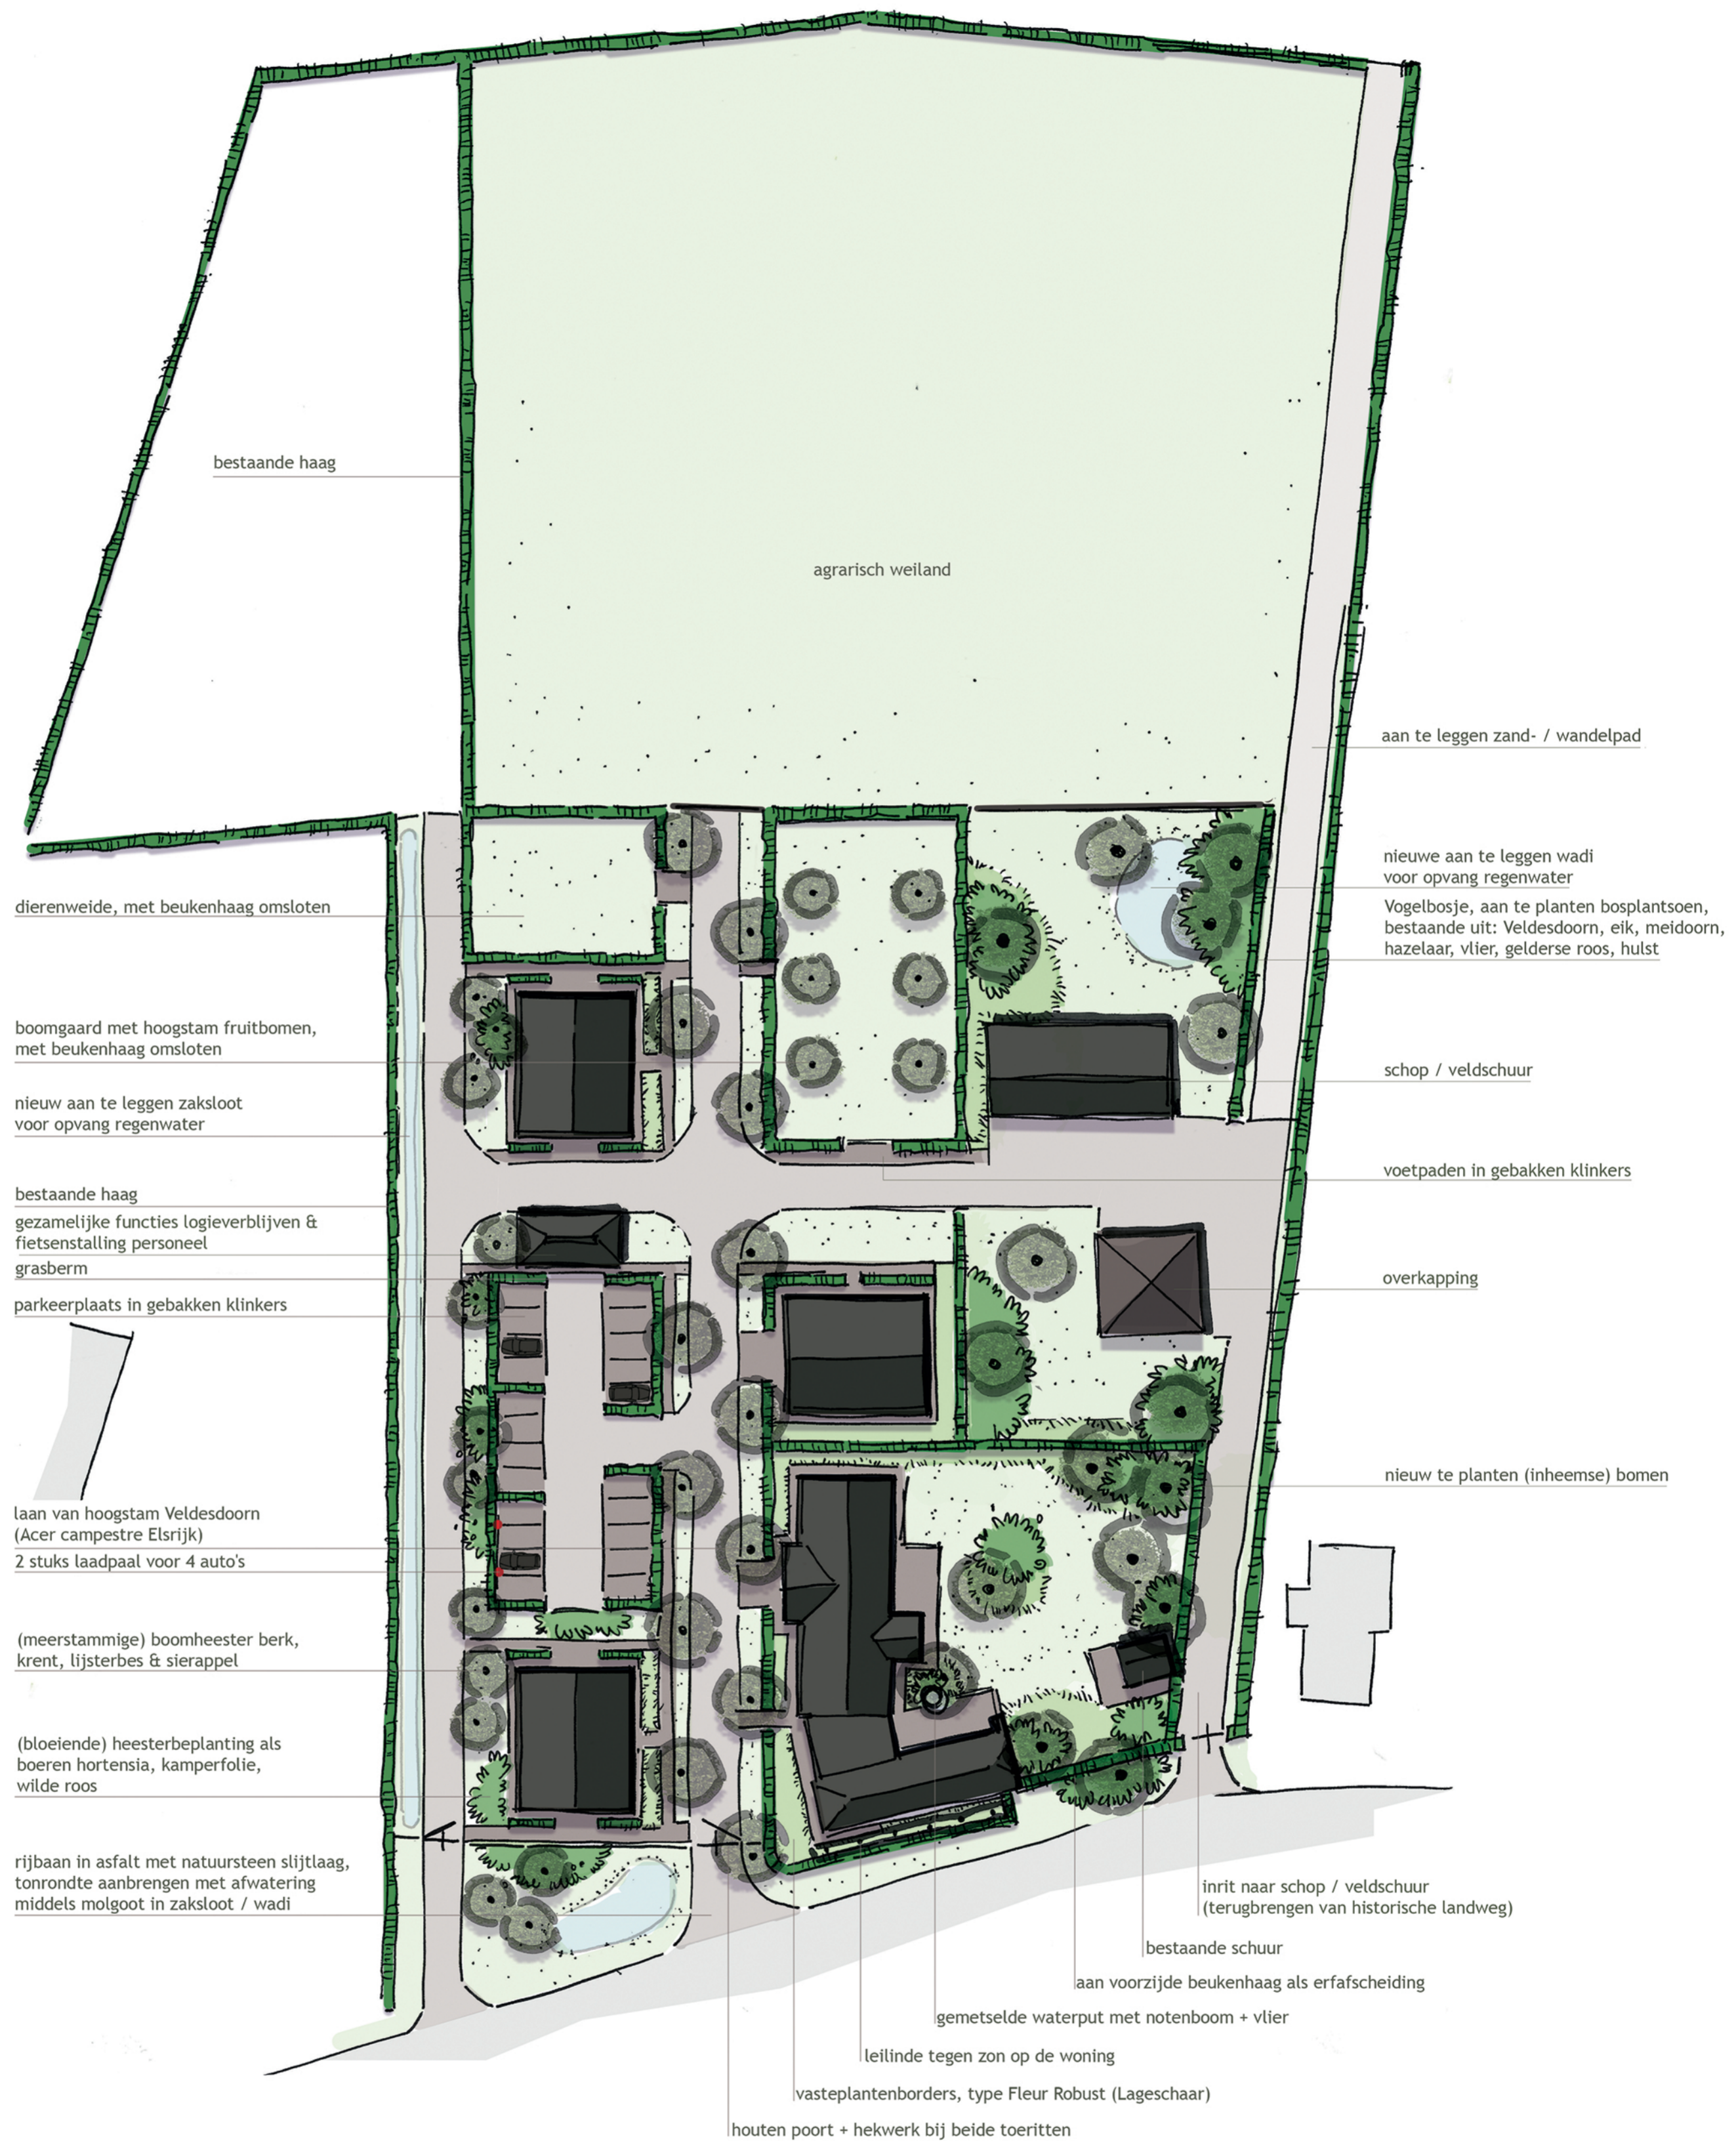

Kapelstraat 2
5561 TW Riethoven
t. 0497 - 51 34 84
f. 0497 - 51 98 89